
平面図

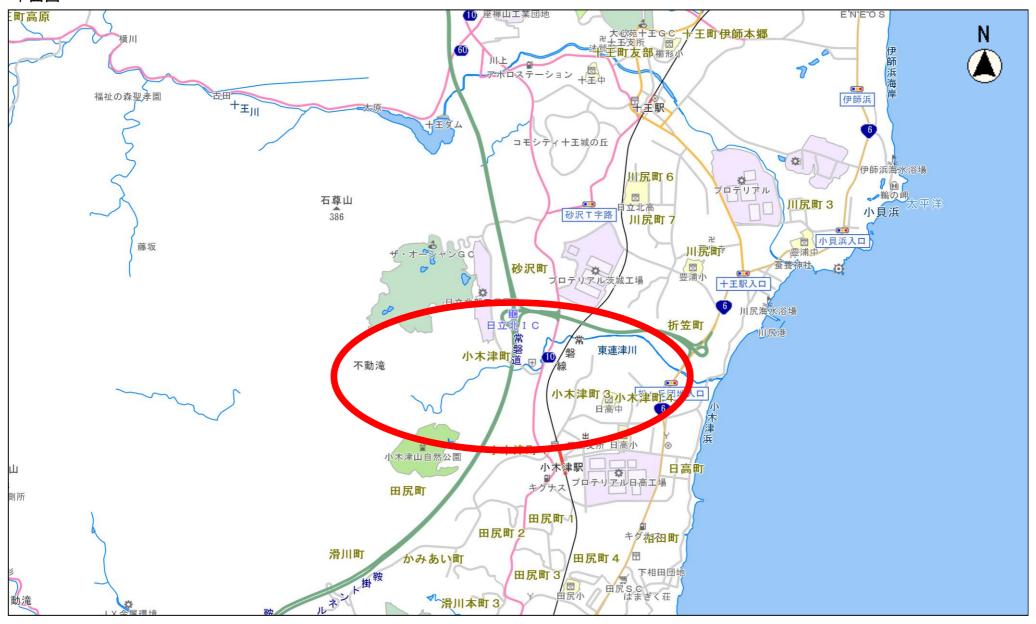

縮尺 1:40000

